




南面立面図 1/100

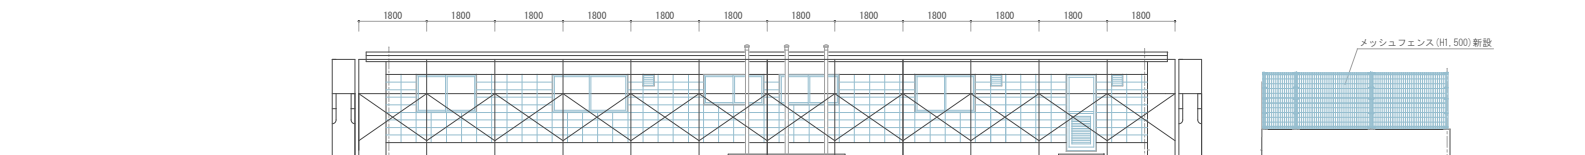

東面立面図 1/100

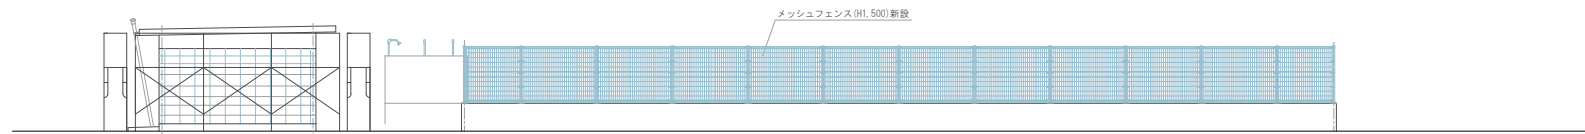

北面立面図 1/100

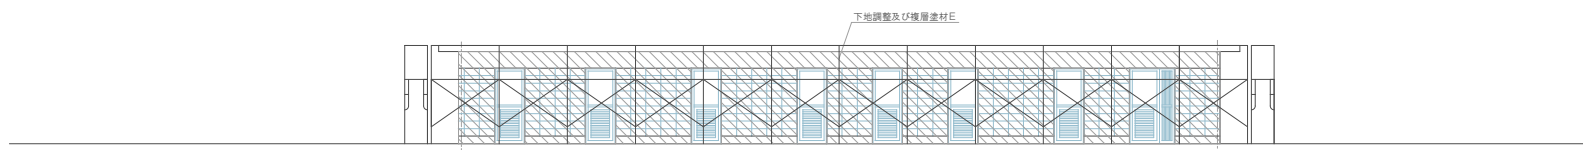

付属建物 西面立面図 1/100